

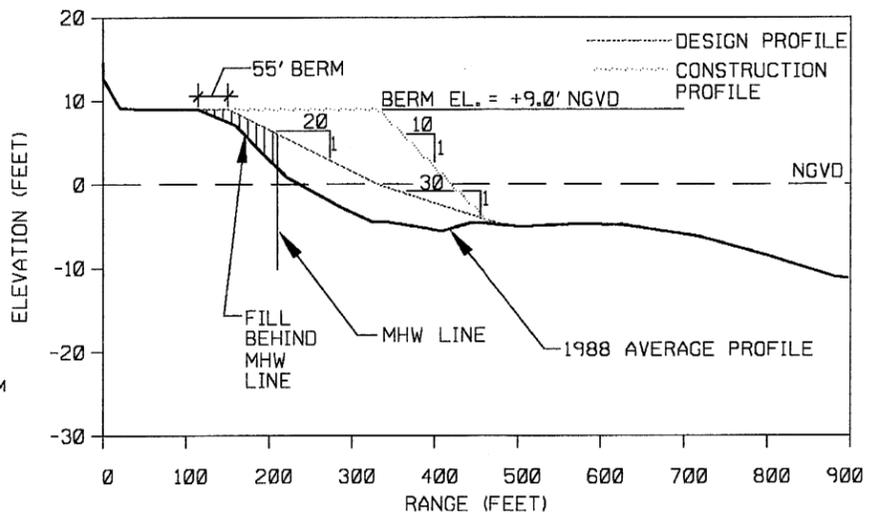


MATCHLINE PLATE D-3

ATLANTIC OCEAN

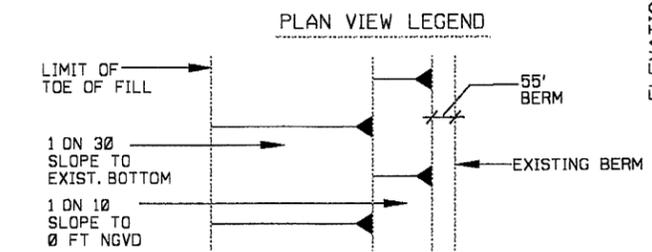


AVERAGE DESIGN BEACH CROSS-SECTION

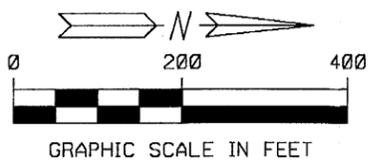




NOTE: DESIGN CROSS-SECTION DOES NOT INCLUDE ADVANCE FILL, CONSTRUCTION CROSS-SECTION INCLUDES ADVANCE FILL.

COAST OF FLORIDA
 EROSION AND STORM EFFECTS STUDY, REGION III
 SELECTED PLAN
 JUNO BEACH/OCEAN CAY
 SCALES AS SHOWN
 DEPARTMENT OF THE ARMY
 JACKSONVILLE DISTRICT, CORPS OF ENGINEERS
 JACKSONVILLE, FLORIDA
 TO ACCOMPANY GENERAL DESIGN MEMO.,
 DATED :
 FILE NO.

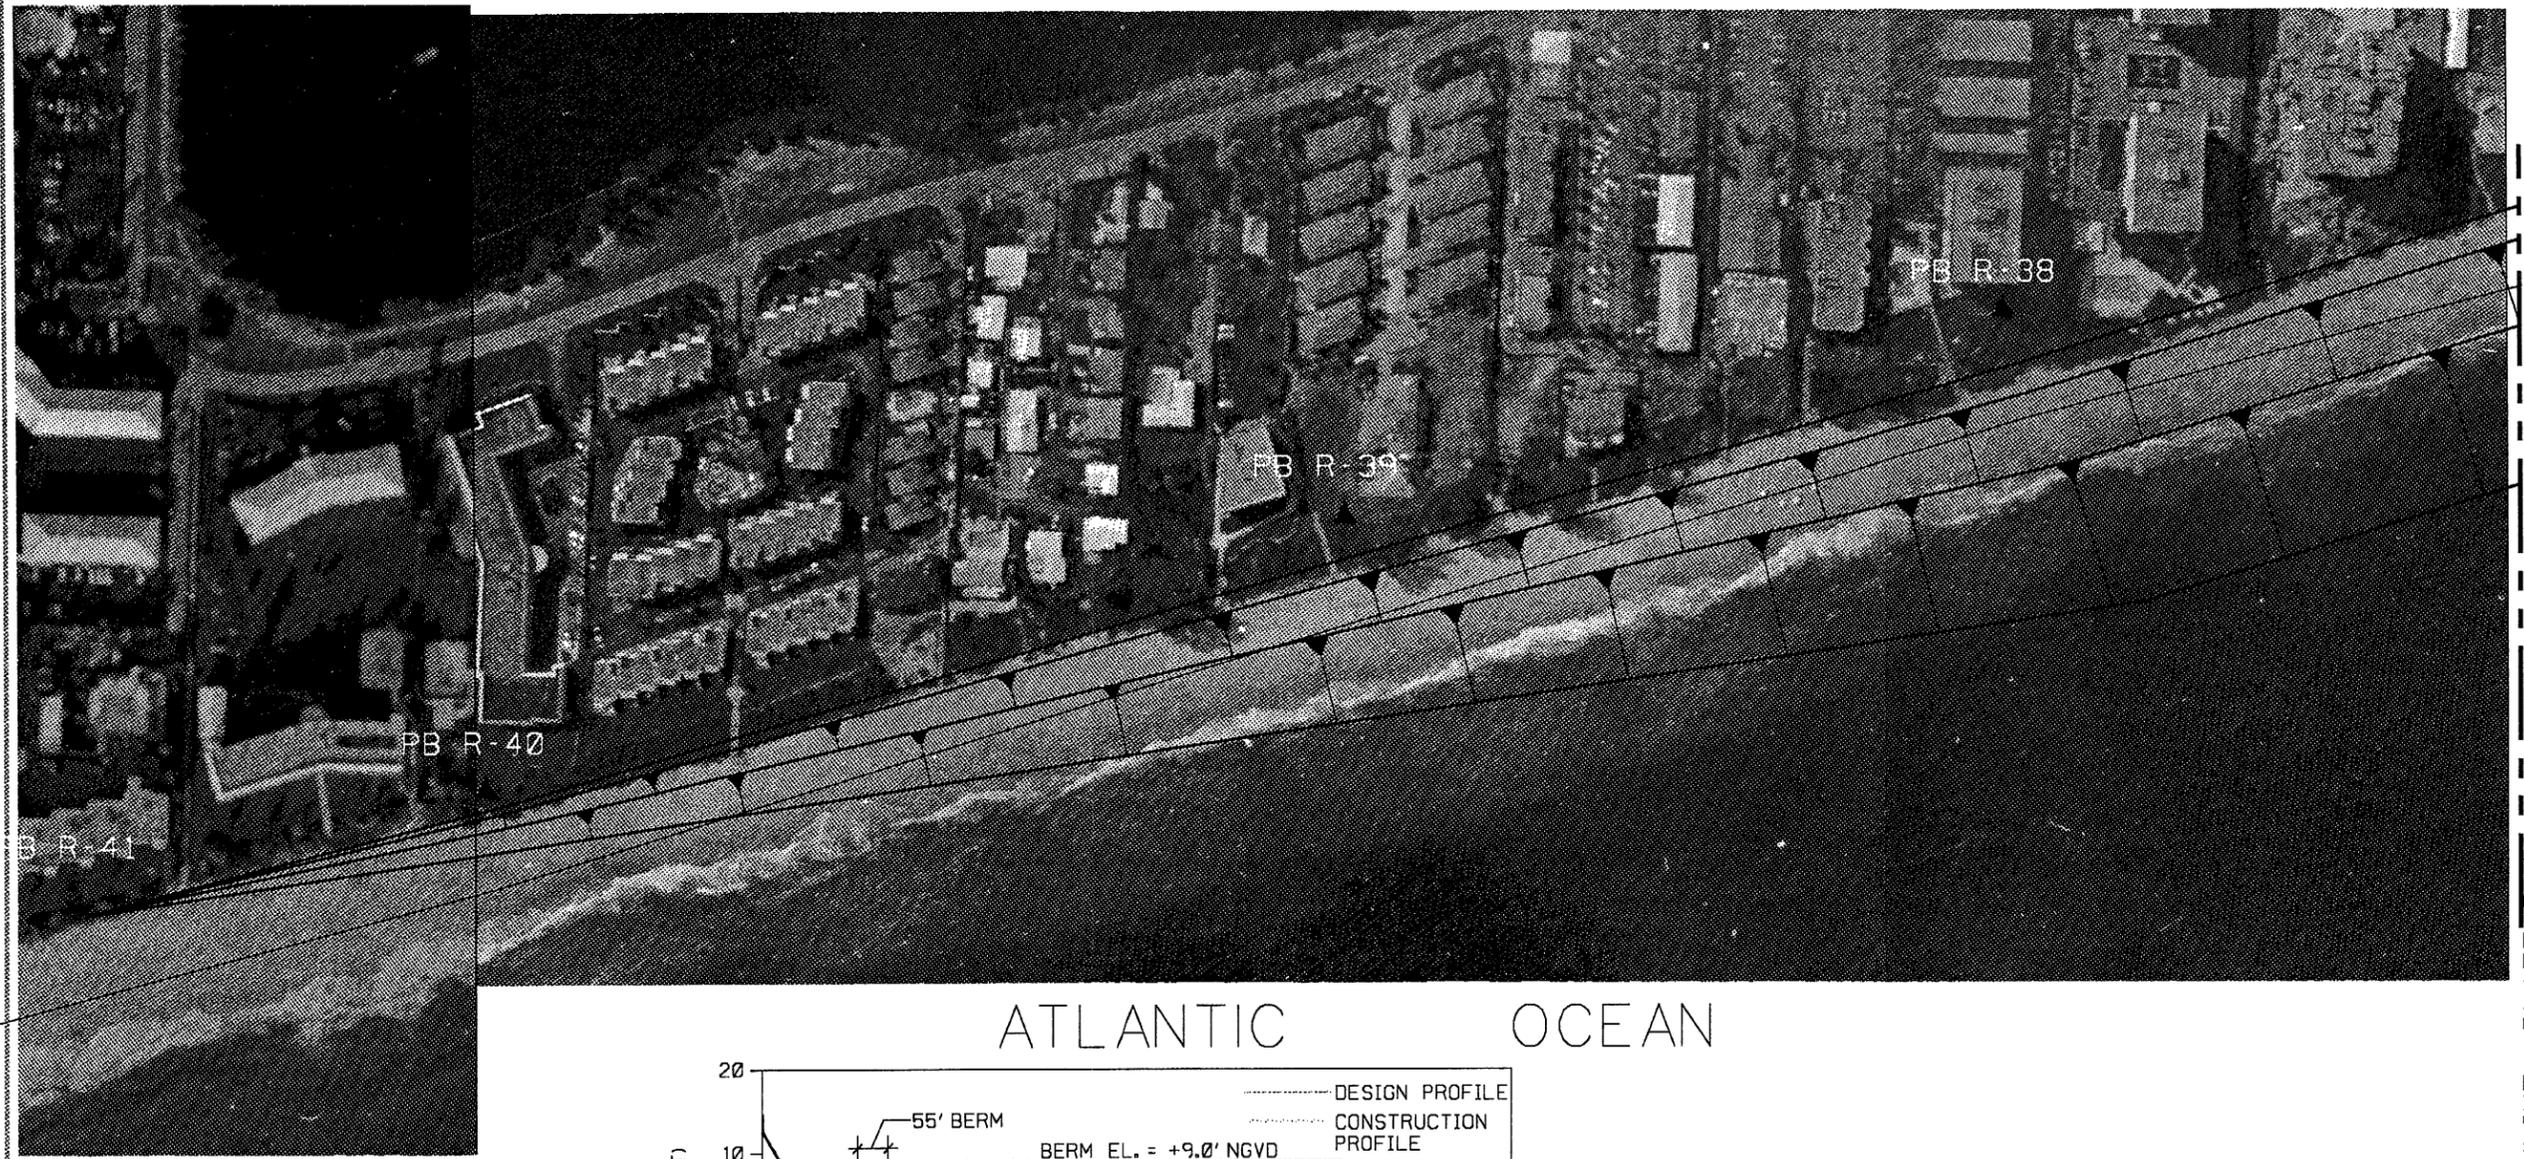

MATCHLINE PLATE D-4

ATLANTIC OCEAN

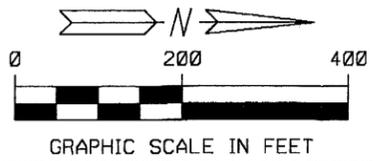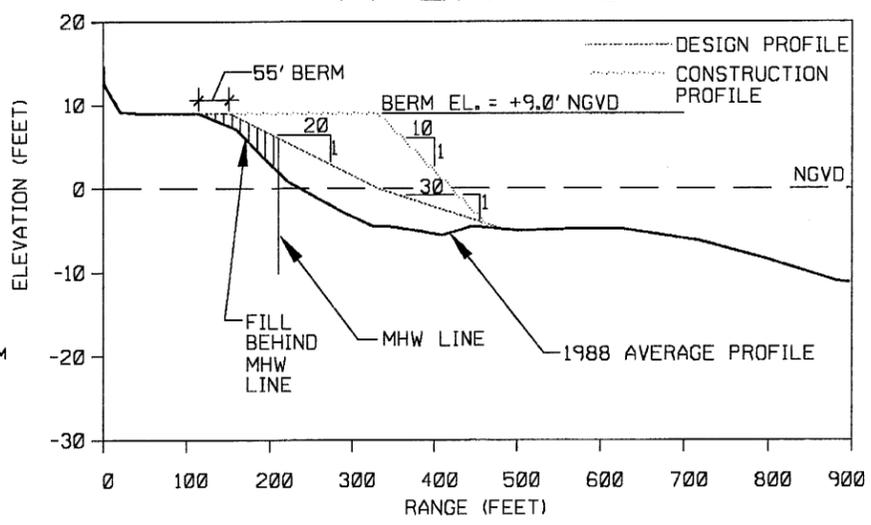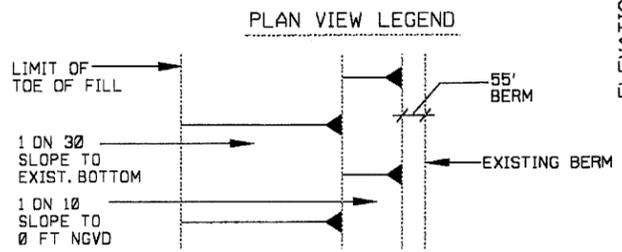

NOTE: DESIGN CROSS-SECTION DOES NOT INCLUDE ADVANCE FILL, CONSTRUCTION CROSS-SECTION INCLUDES ADVANCE FILL.

AVERAGE DESIGN BEACH CROSS-SECTION

COAST OF FLORIDA
 EROSION AND STORM EFFECTS STUDY, REGION III
 SELECTED PLAN
 JUNO BEACH/OCEAN CAY
 SCALES AS SHOWN
 DEPARTMENT OF THE ARMY
 JACKSONVILLE DISTRICT, CORPS OF ENGINEERS
 JACKSONVILLE, FLORIDA
 TO ACCOMPANY GENERAL DESIGN MEMO.,
 DATED :
 FILE NO.