



c:/dgn/regions3/sunny/sit1f1a.dgn Apr. 12, 1996 11:02:37

NOTE: DESIGN CROSS-SECTION DOES NOT INCLUDE ADVANCE FILL,
CONSTRUCTION CROSS-SECTION INCLUDES ADVANCE FILL.

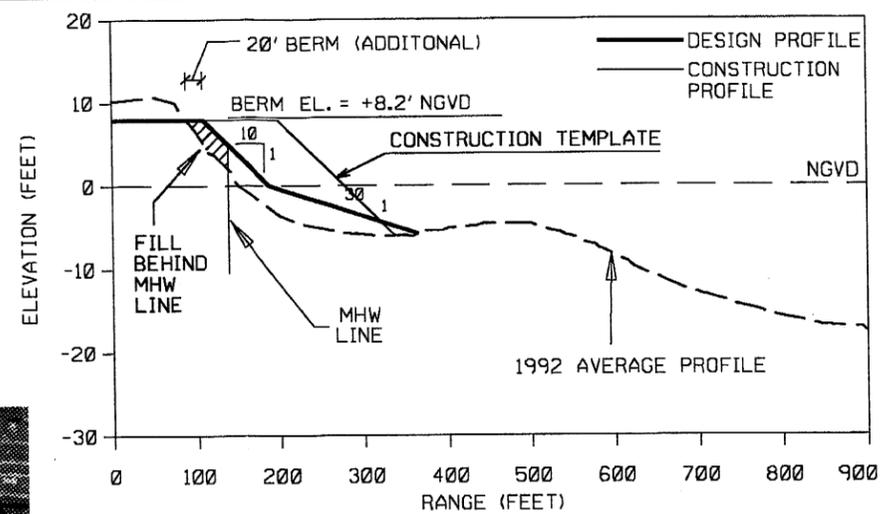


AVERAGE DESIGN BEACH CROSS-SECTION

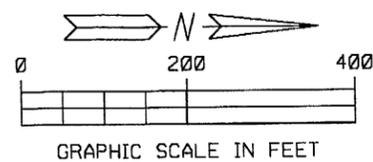

MATCHLINE PLATE D-66

NORTH LIMIT
OF SUNNY ISLES PROJECT
SOUTH LIMIT
OF GOLDEN BEACH PROJECT

PLAN VIEW LEGEND

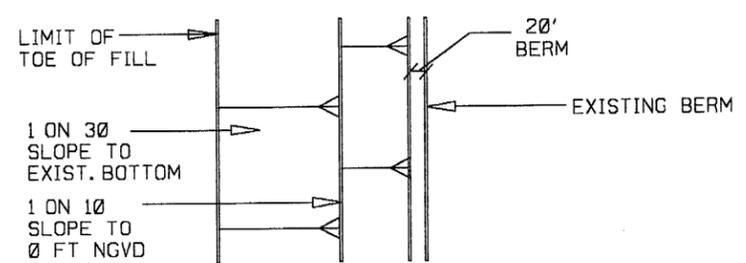

COAST OF FLORIDA
EROSION AND STORM EFFECTS STUDY, REGION III



SELECTED PLAN-SUNNY ISLES

SCALES AS SHOWN
DEPARTMENT OF THE ARMY
JACKSONVILLE DISTRICT, CORPS OF ENGINEERS
JACKSONVILLE, FLORIDA

TO ACCOMPANY GENERAL DESIGN MEMO.,
DATED :
FILE NO.

c:/dgn/reg10n3/sunny/stiff2.dgn Apr. 11, 1996 13:50:35

NOTE: DESIGN CROSS-SECTION DOES NOT INCLUDE ADVANCE FILL,
CONSTRUCTION CROSS-SECTION INCLUDES ADVANCE FILL.

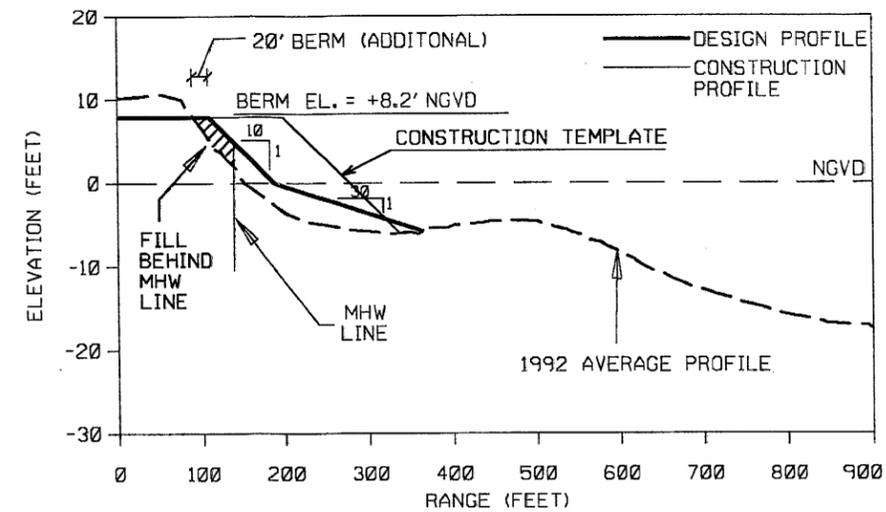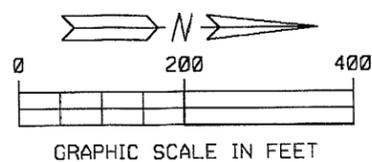

AVERAGE DESIGN BEACH CROSS-SECTION



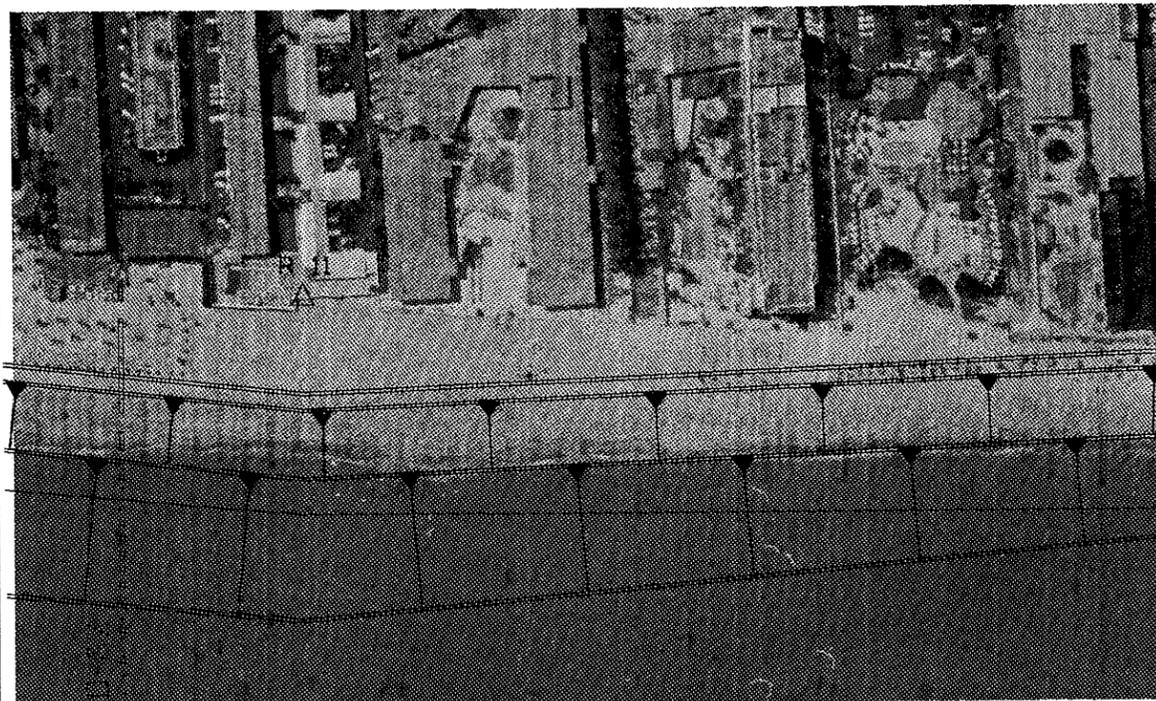


IMAGE UNAVAILABLE

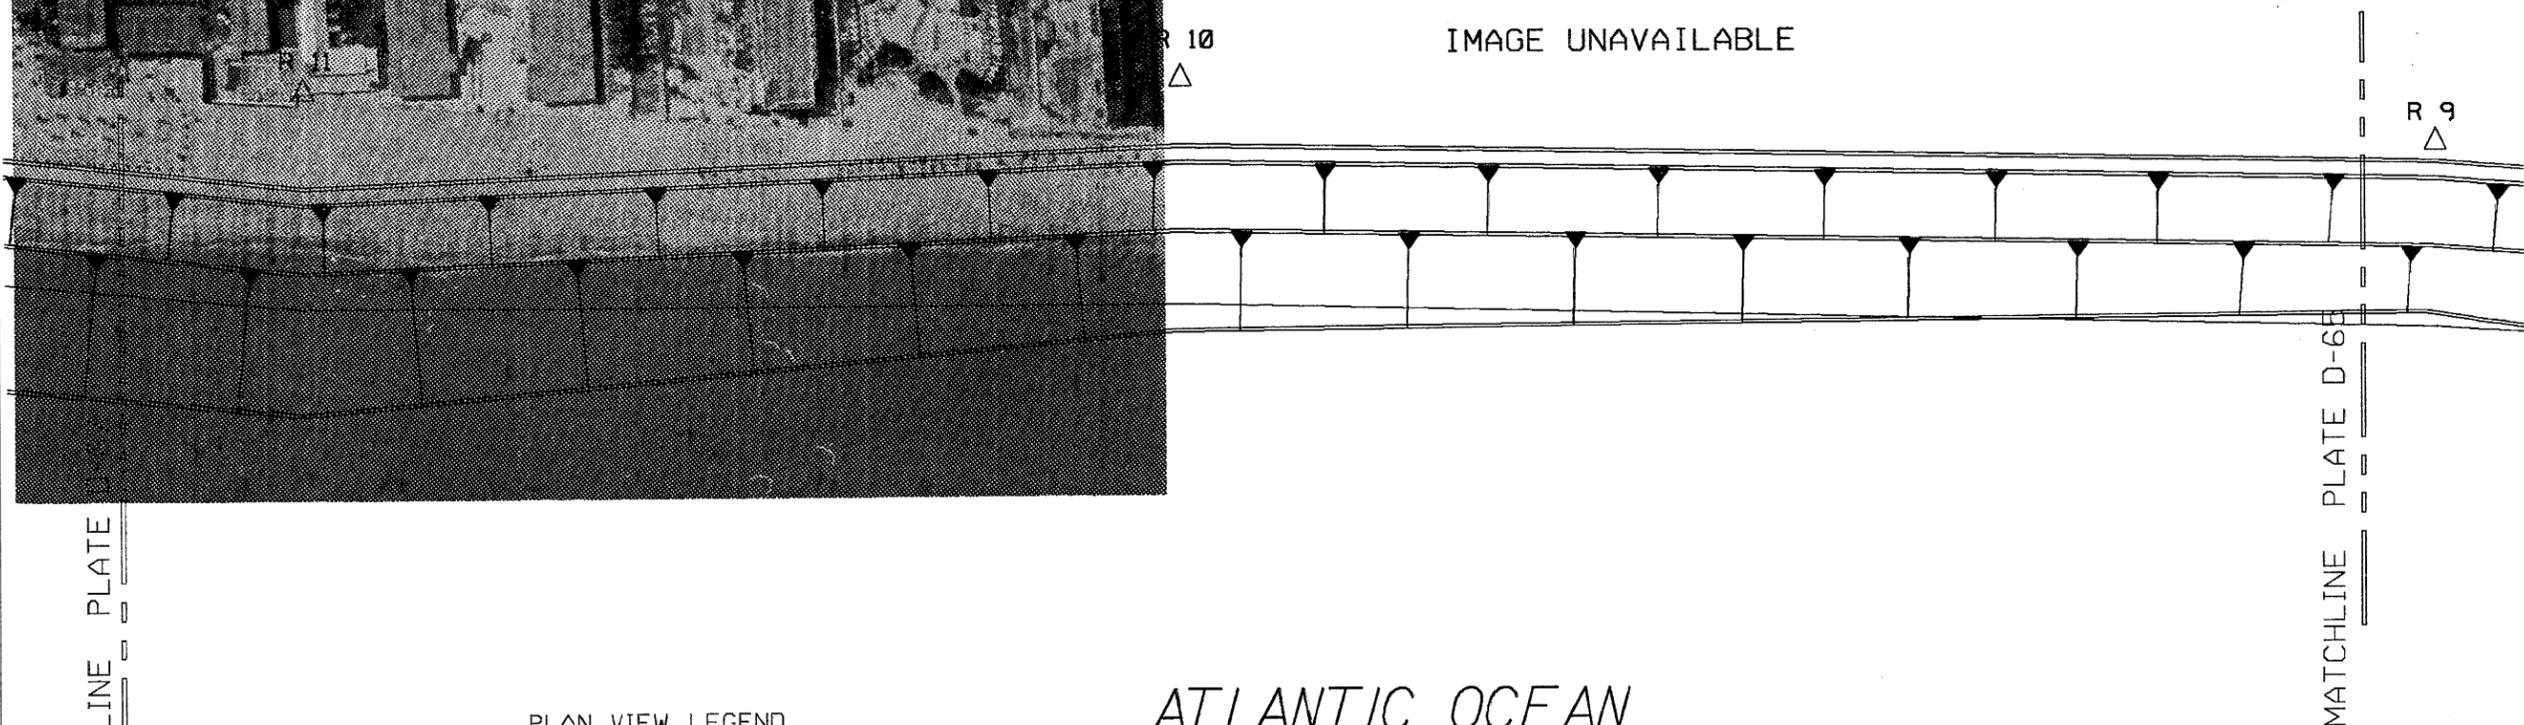

ATLANTIC OCEAN

PLAN VIEW LEGEND

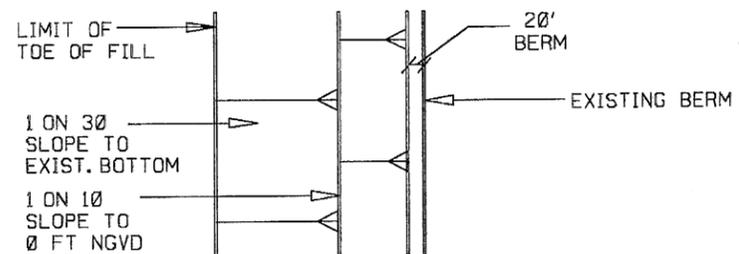

MATCHLINE PLATE

MATCHLINE PLATE D-65

COAST OF FLORIDA
EROSION AND STORM EFFECTS STUDY, REGION III

SELECTED PLAN-SUNNY ISLES

SCALES AS SHOWN
DEPARTMENT OF THE ARMY
JACKSONVILLE DISTRICT, CORPS OF ENGINEERS
JACKSONVILLE, FLORIDA

TO ACCOMPANY GENERAL DESIGN MEMO.,
DATED :
FILE NO.